



PLAN NORTH

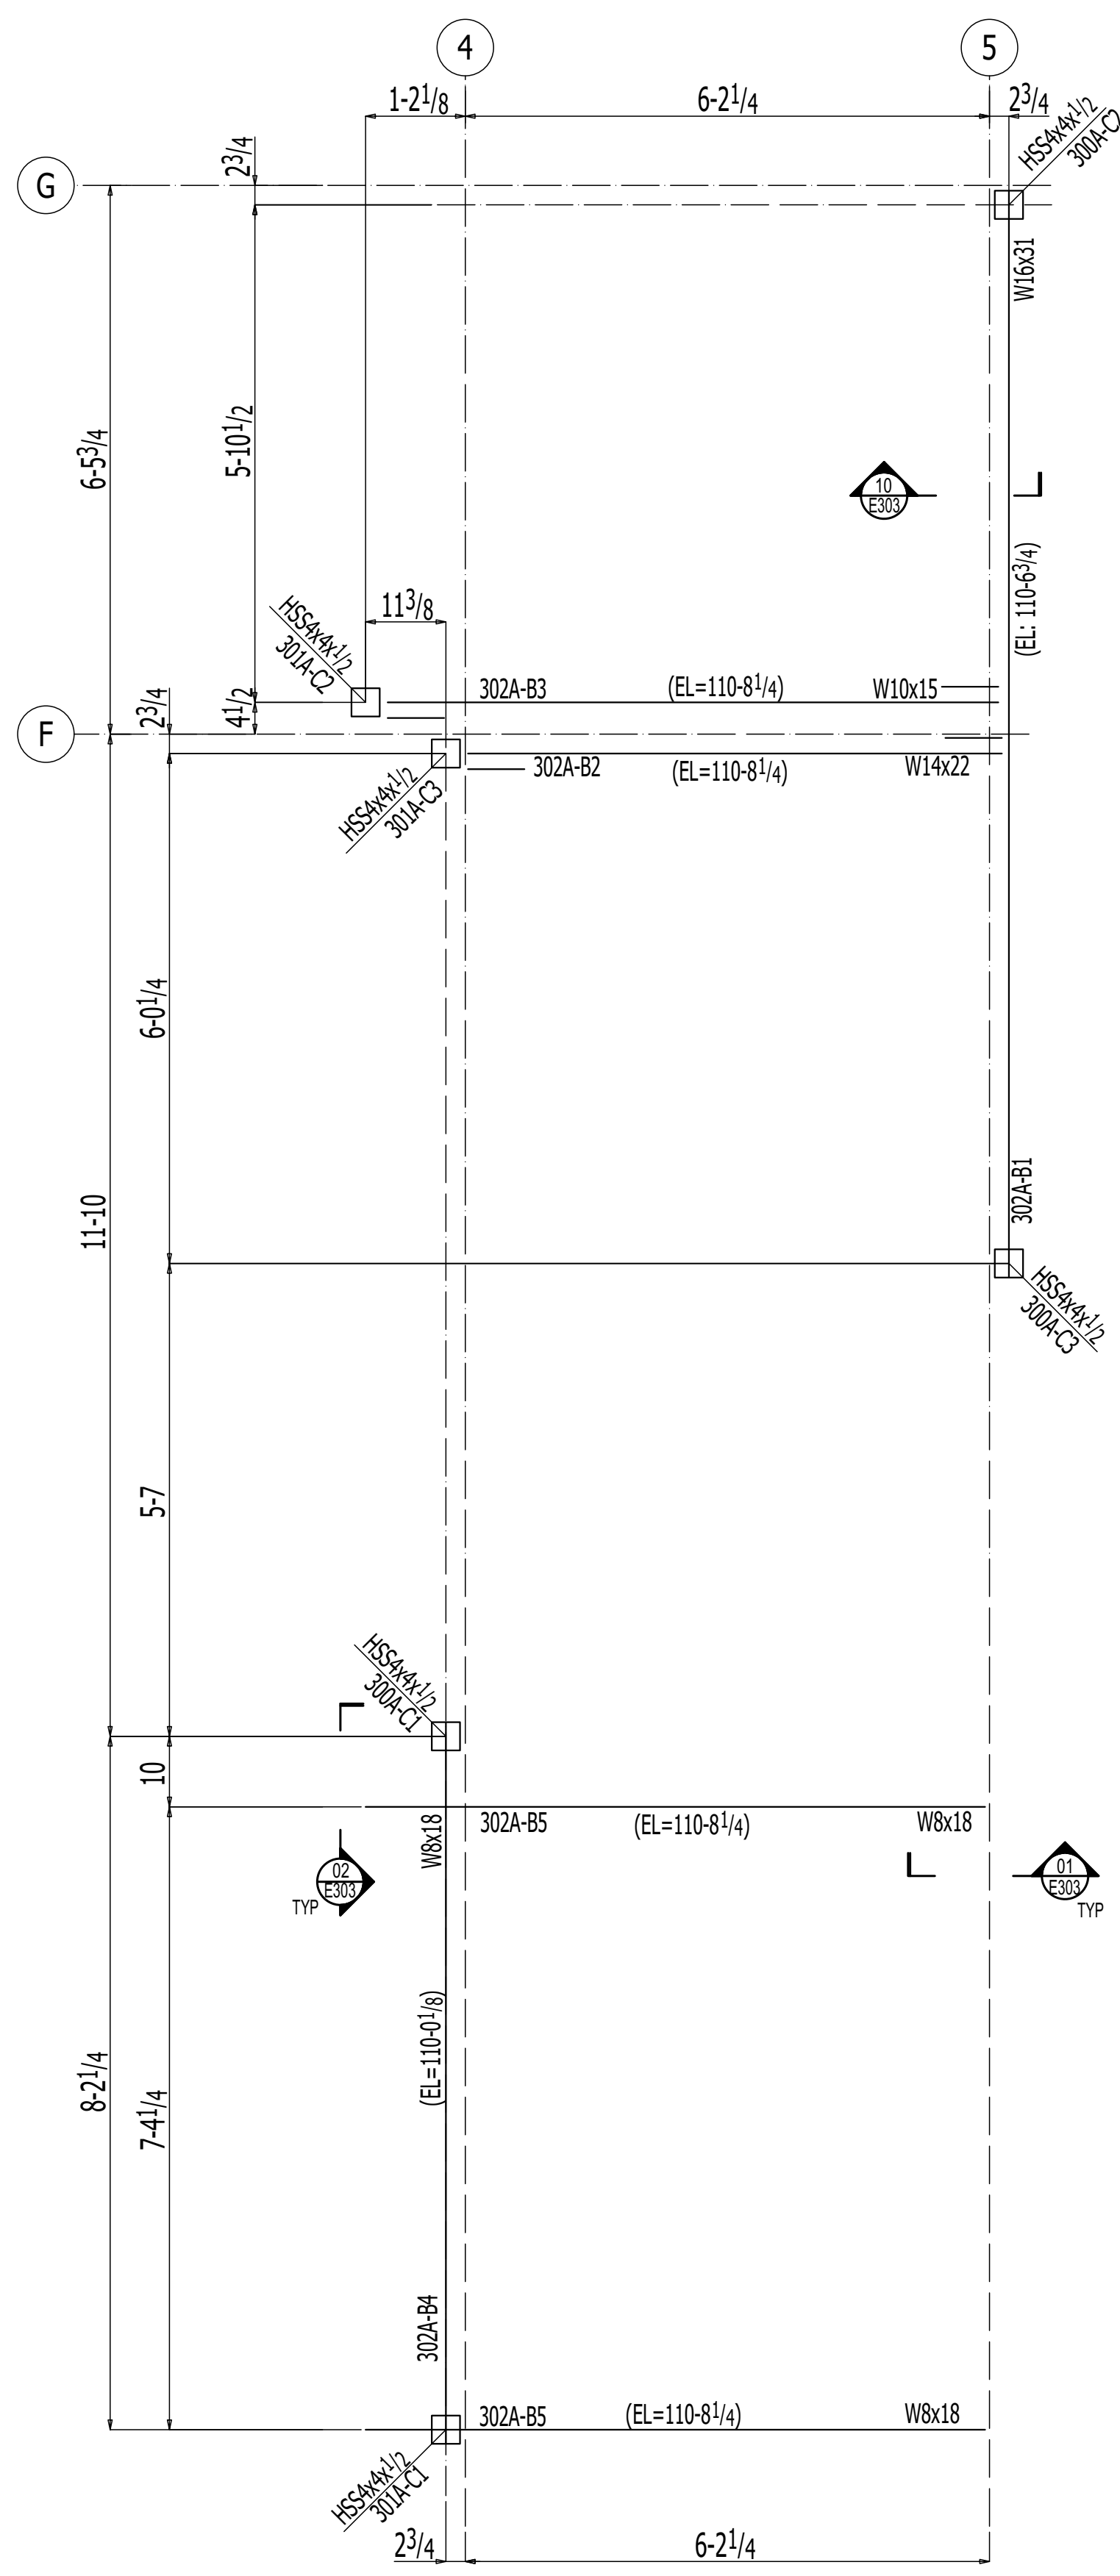


**SECOND FLOOR- ZONE 1
STEEL FRAMING PLAN**

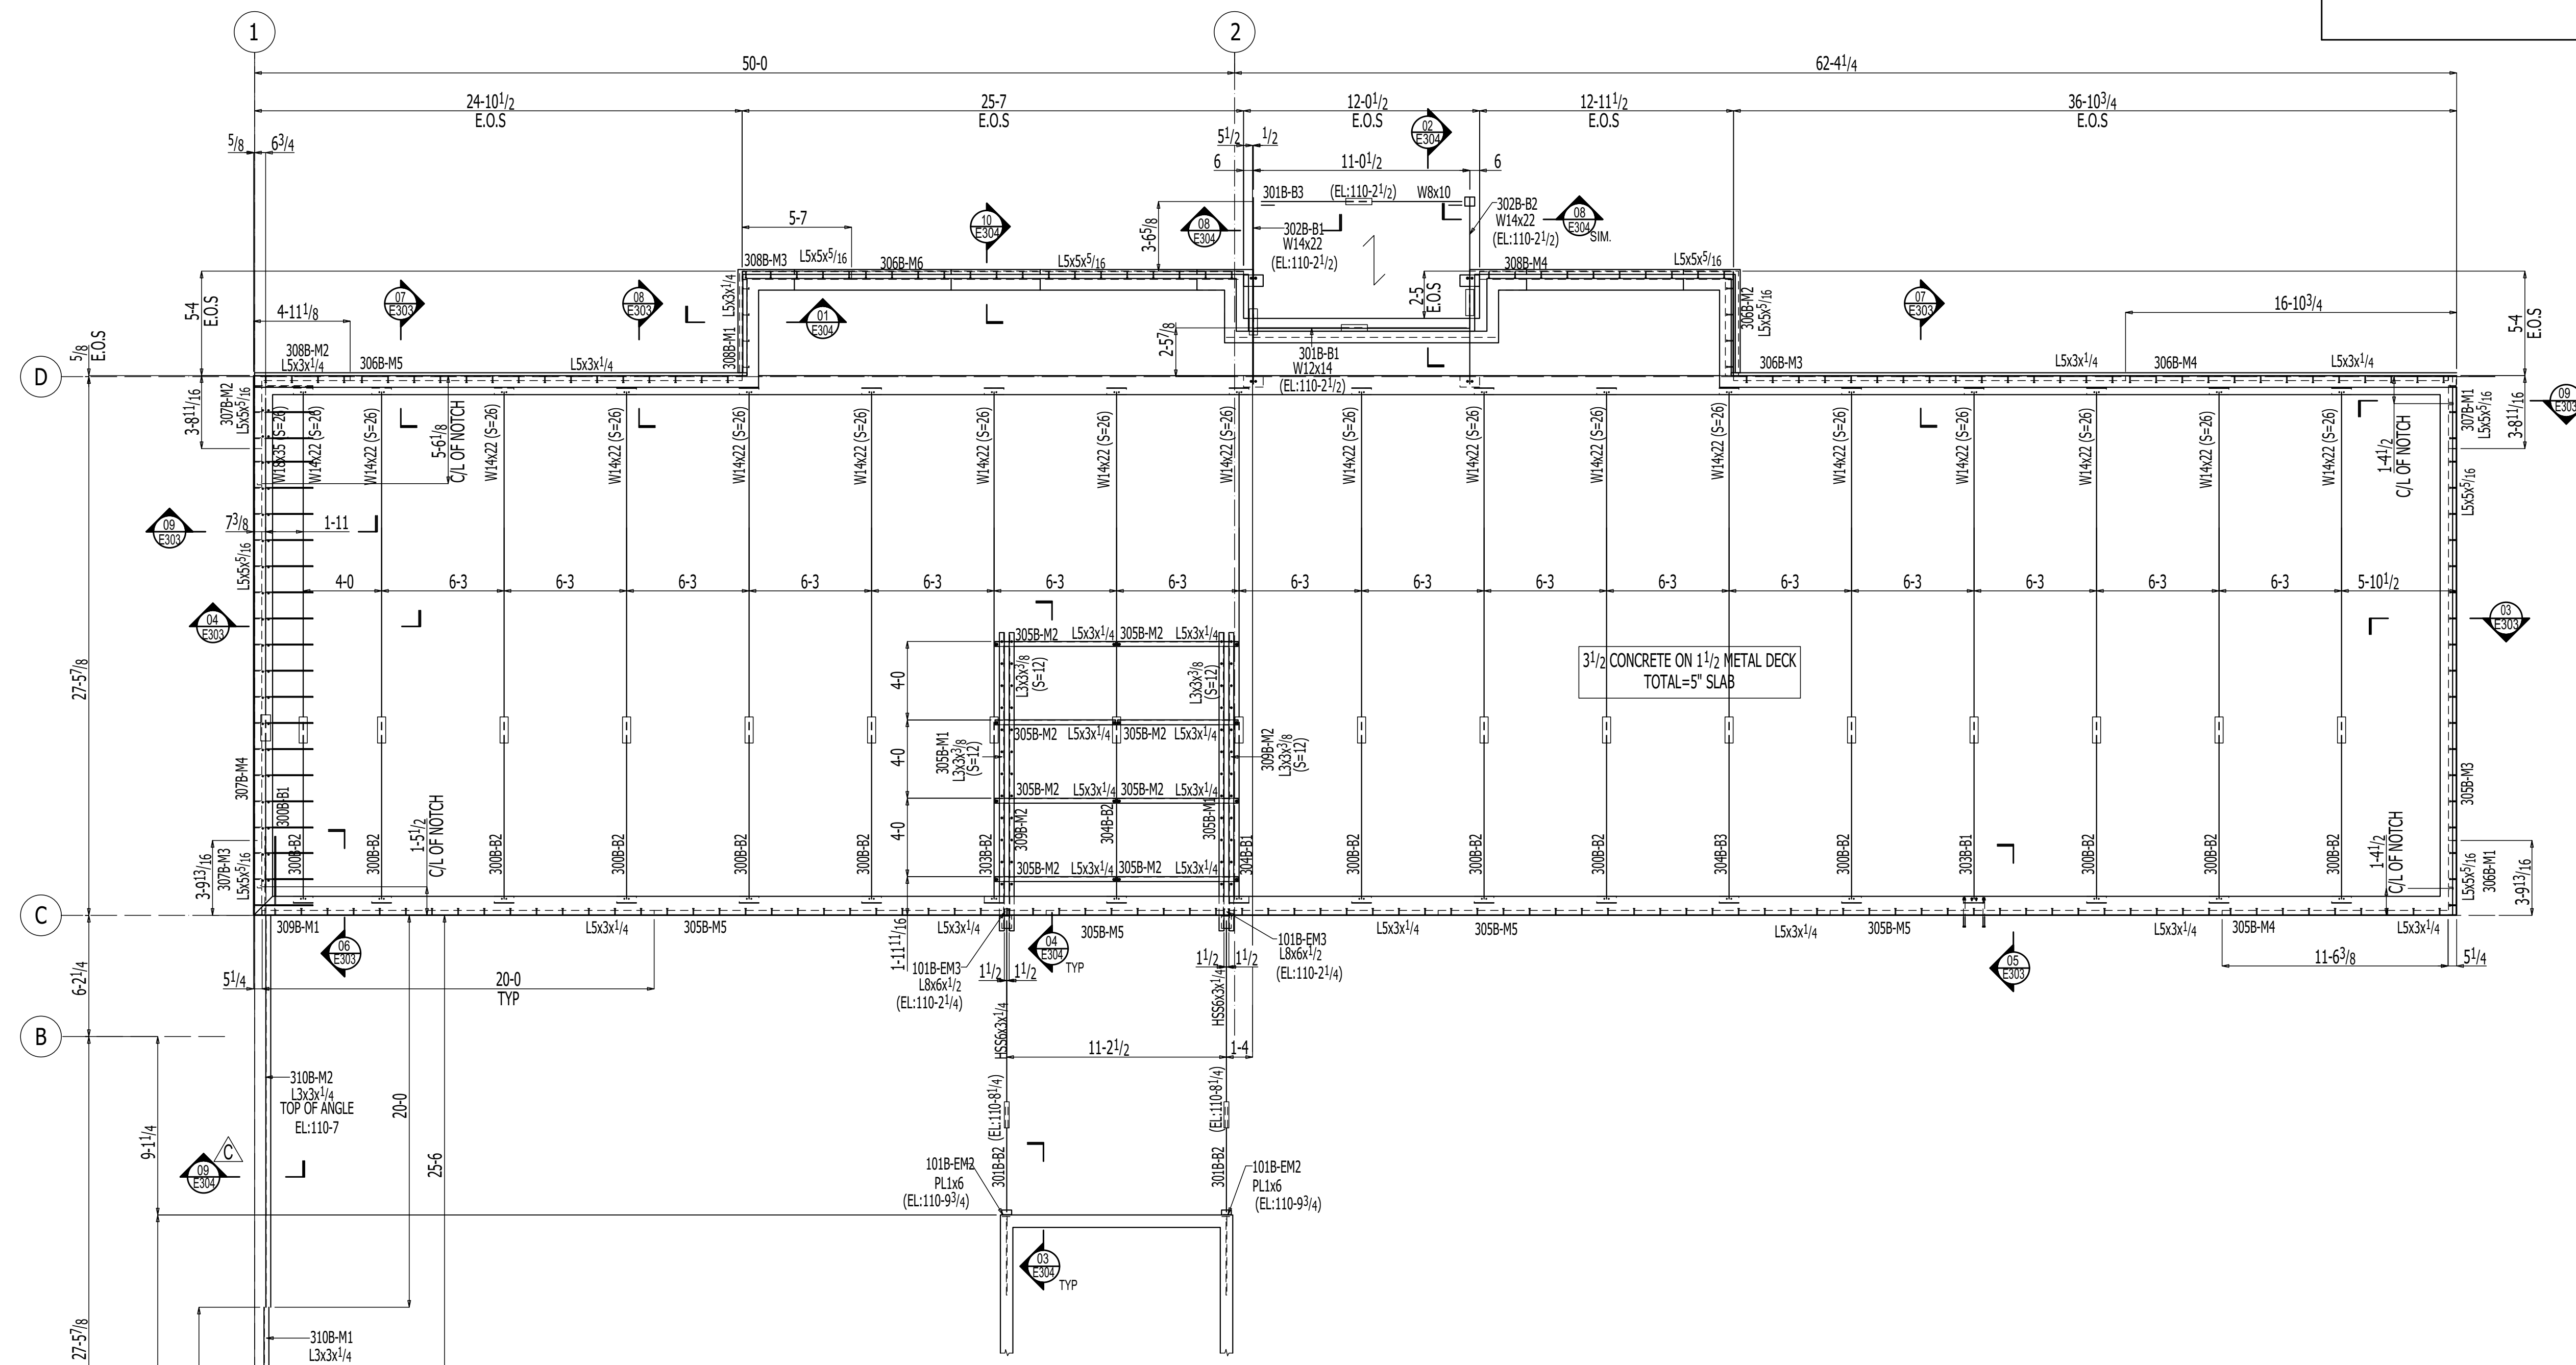


SECOND FLOOR STEEL FRAMING PLAN-ZONE 3

- PLAN NOTE:
1. TOP OF STEEL ELEVATION : 110-7 (U.N.O)
 2. TOP OF BEAM = BOTTOM OF ANGLE (U.N.O)

LEGEND:-
E.O.S:- INDICATES EDGE OF SLAB

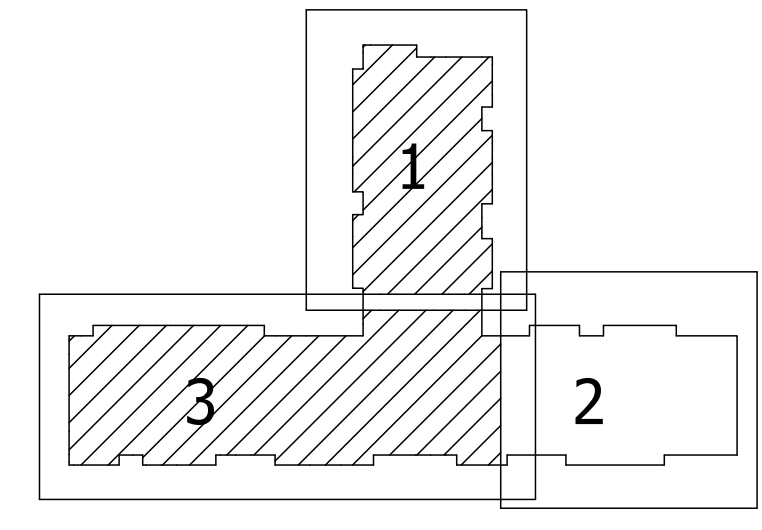

KEY PLAN

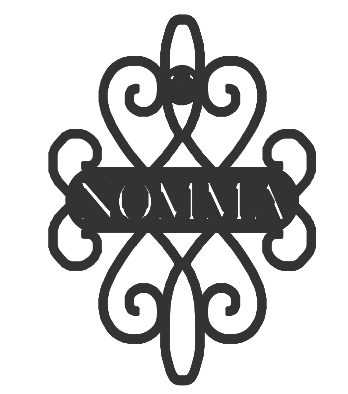

HOLES: 1 3/8" DIA. U.N.O.
WELDS: E70XX-LH
CLEANING: SBPC-SP2
PAIN:
STANDARD RED PRIMER
WIDE FLANGE: A992
CHANNEL: A36
TEE: A992
ANGLE: A36
STAINLESS STEEL: S304
PIPE: A53, GRADE B
PLATE: A36
TUBE: A500B

STEEL FRAMING PLAN	
PROJECT:	TALLGRASS CREEK RB2.4
LOCATION:	13860 METCALF AVE OVERLAND PARK KS 66223
CUSTOMER:	BRINKMANN CONSTRUCTORS

FOR CONSTRUCTION

SNYDER ENGINEERING, INC.

1512 Old Highway 40 East
Columbia, Missouri, 65202

PHONE: (573) 449-9177
FAX: (573) 449-7177

0	01-12-23	FOR CONSTRUCTION	
B	11-18-22	FOR RE-APPROVAL	
A	09-12-22	ISSUED FOR APPROVAL	
REV	DATE	DESCRIPTION	
DRAWN BY:	FKP	DATE DRAWN:	08-18-2022
CHECKED BY:	ANV	DATE CHECKED:	08-18-2022
JOB NO:	2246	DRAWING:	E300